


RW	RETAINING WALL
LRW	LIMESTONE RETAINING WALL
GB	GARDEN BED
SHR	SHRUB
T.O.W	TOP OF WALL
B.O.W	BOTTOM OF WALL
T.O.G	TOP OF GUTTER
3H 2W	TREE 3high 2wide

	PP	POWER POLE
	MHS	SEWER MANHOLE
	DG	DRAINAGE GRATE
	TJB	TELSTRA JUNCTION BOX
	WM	WATER METER


LOT 135

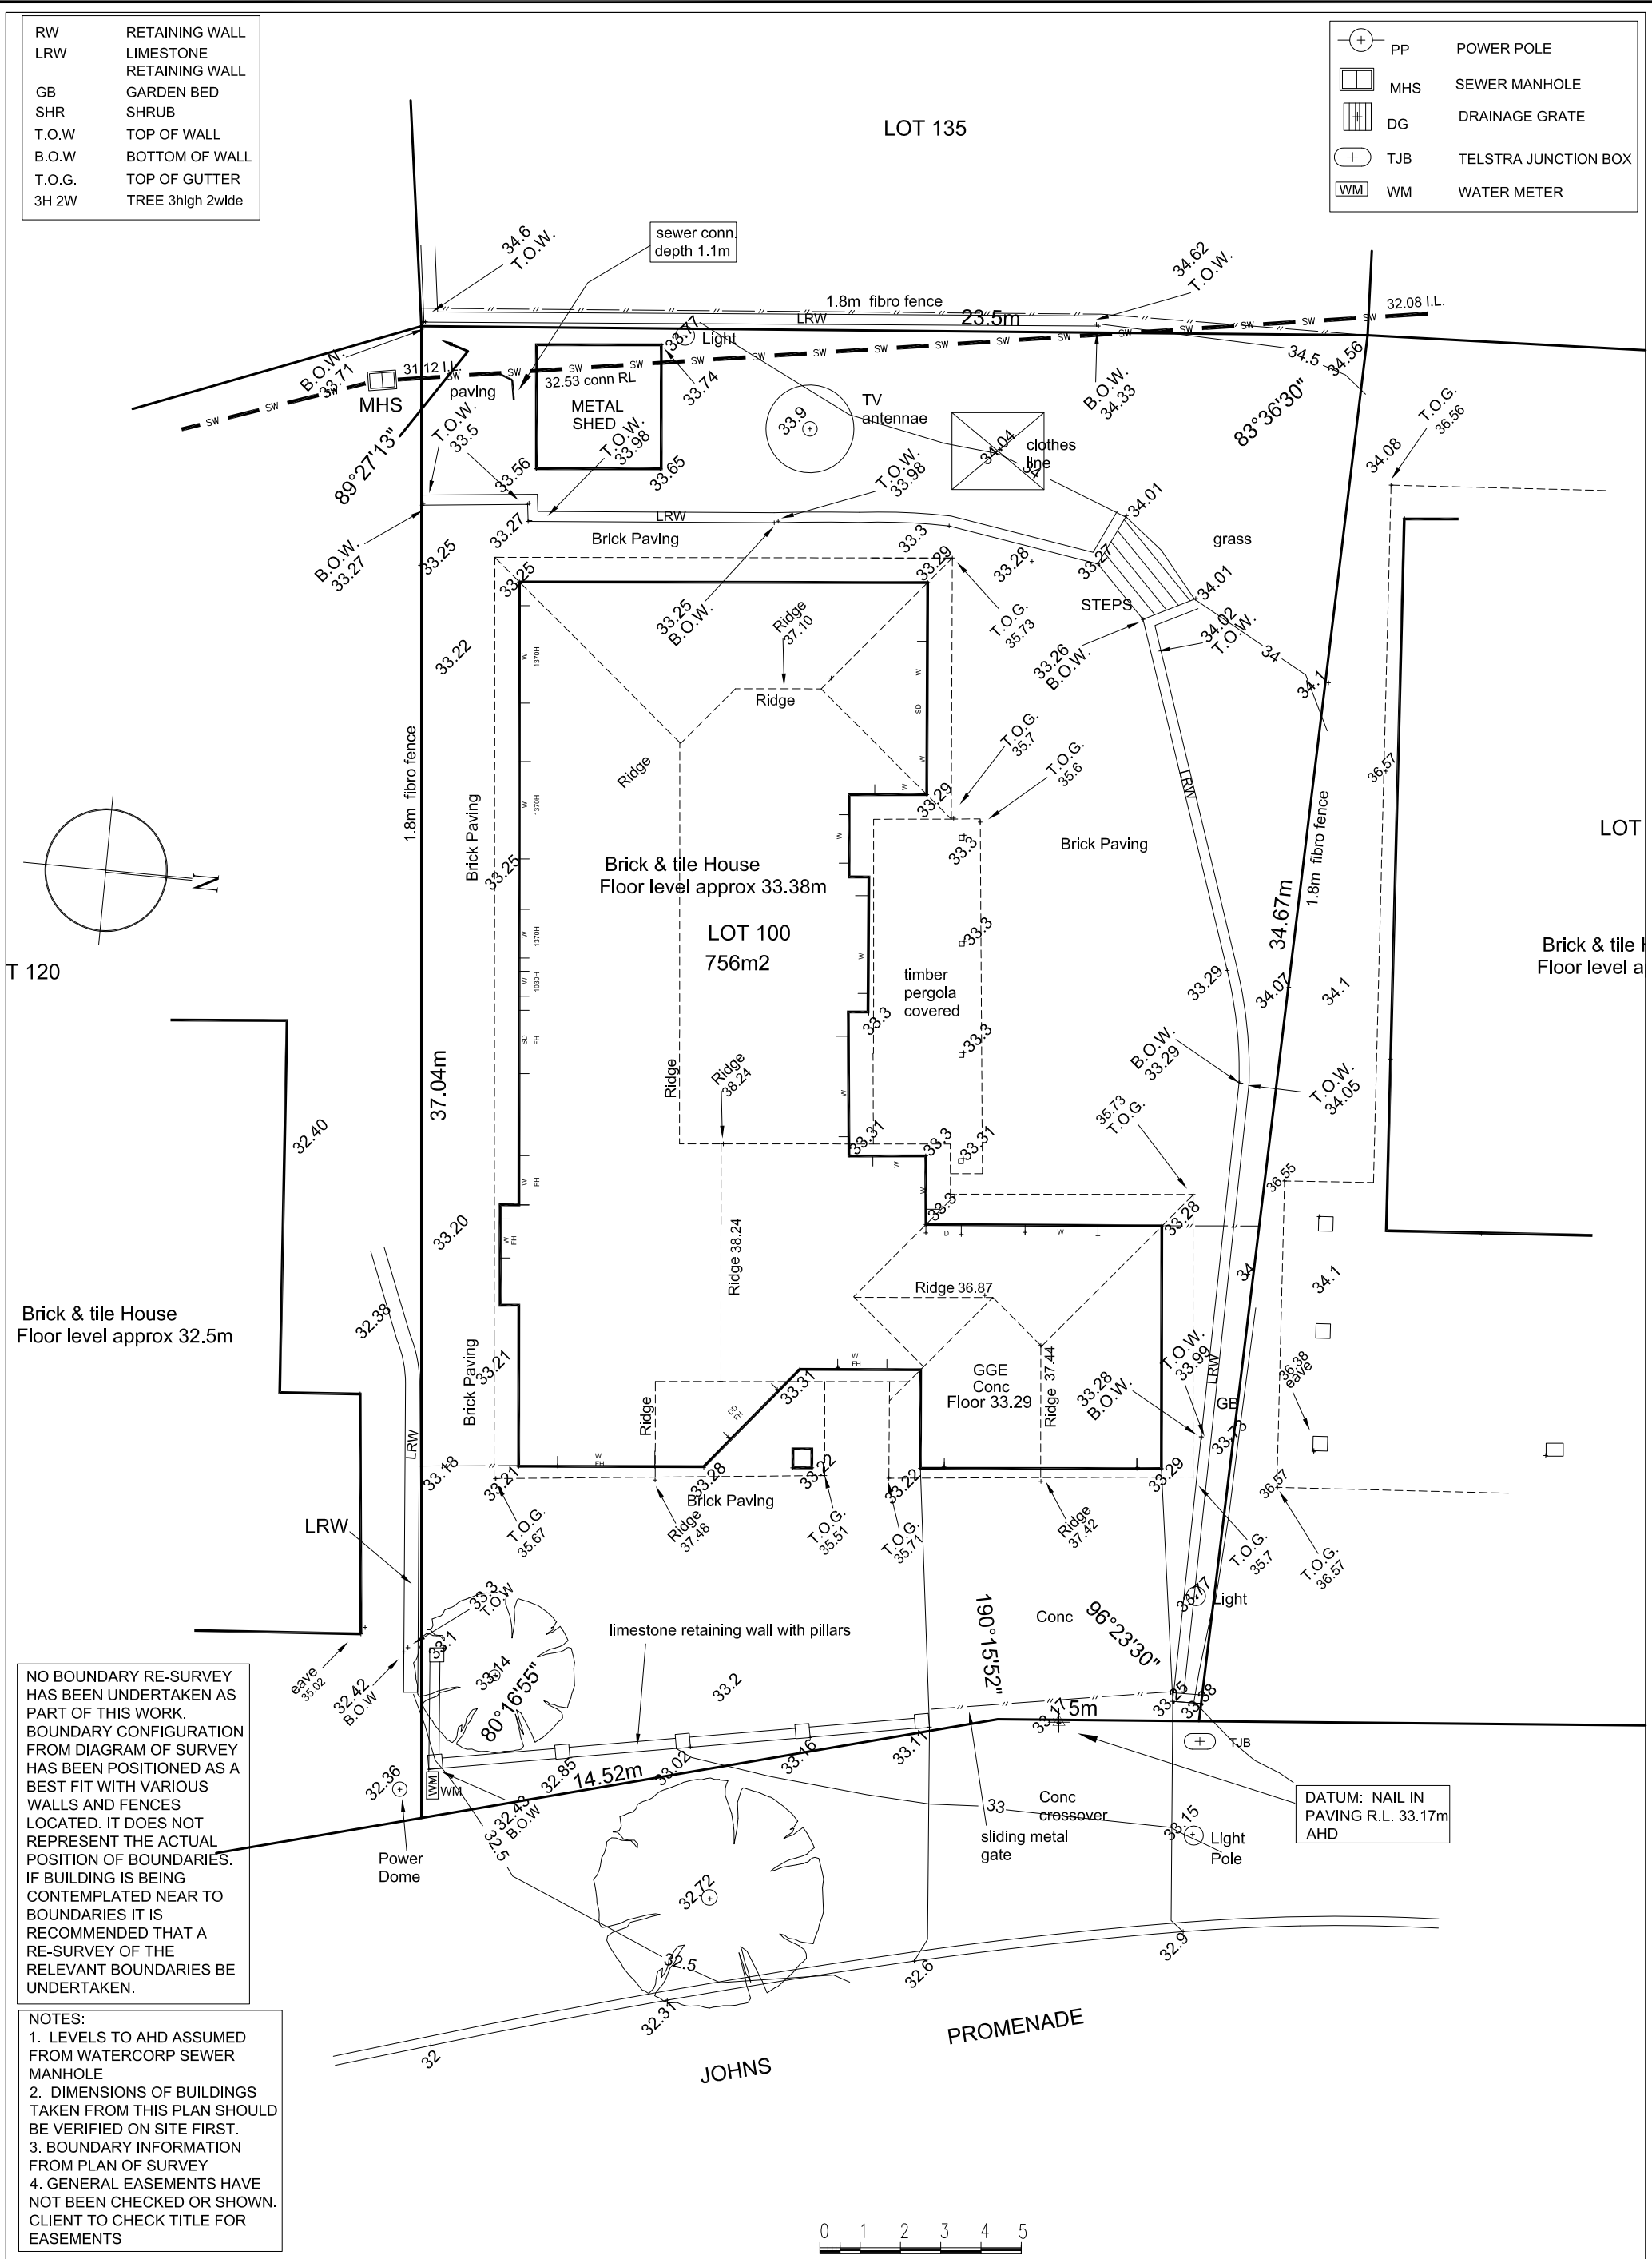

NO BOUNDARY RE-SURVEY HAS BEEN UNDERTAKEN AS PART OF THIS WORK. BOUNDARY CONFIGURATION FROM DIAGRAM OF SURVEY HAS BEEN POSITIONED AS A BEST FIT WITH VARIOUS WALLS AND FENCES LOCATED. IT DOES NOT REPRESENT THE ACTUAL POSITION OF BOUNDARIES. IF BUILDING IS BEING CONTEMPLATED NEAR TO BOUNDARIES IT IS RECOMMENDED THAT A RE-SURVEY OF THE RELEVANT BOUNDARIES BE UNDERTAKEN.

- NOTES:
1. LEVELS TO AHD ASSUMED FROM WATERCORP SEWER MANHOLE
  2. DIMENSIONS OF BUILDINGS TAKEN FROM THIS PLAN SHOULD BE VERIFIED ON SITE FIRST.
  3. BOUNDARY INFORMATION FROM PLAN OF SURVEY
  4. GENERAL EASEMENTS HAVE NOT BEEN CHECKED OR SHOWN. CLIENT TO CHECK TITLE FOR EASEMENTS

MONAGHAN MAPPING & SURVEYING CONSULTANTS

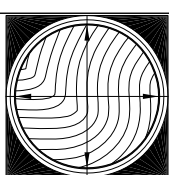

UNIT 11 / 4 FLINDELL ST,  
OCONNOR, W.A. 6163.  
Mob 0418 928065  
Email : jmon @ aapt.net.au

BY	DATE
DRAWN JTM	17.4.12
CHK'D JTM	17.4.12
APP'D	17.4.12
ISSUED JTM	17.4.12

CONTOUR AND FEATURE SURVEY

CLIENT:	
SCALE	1:150A3
DATE	12.3.12
DATUM	AHD
DRAWN	JTM

DRAWING	
REVISION	
	JOH 001